



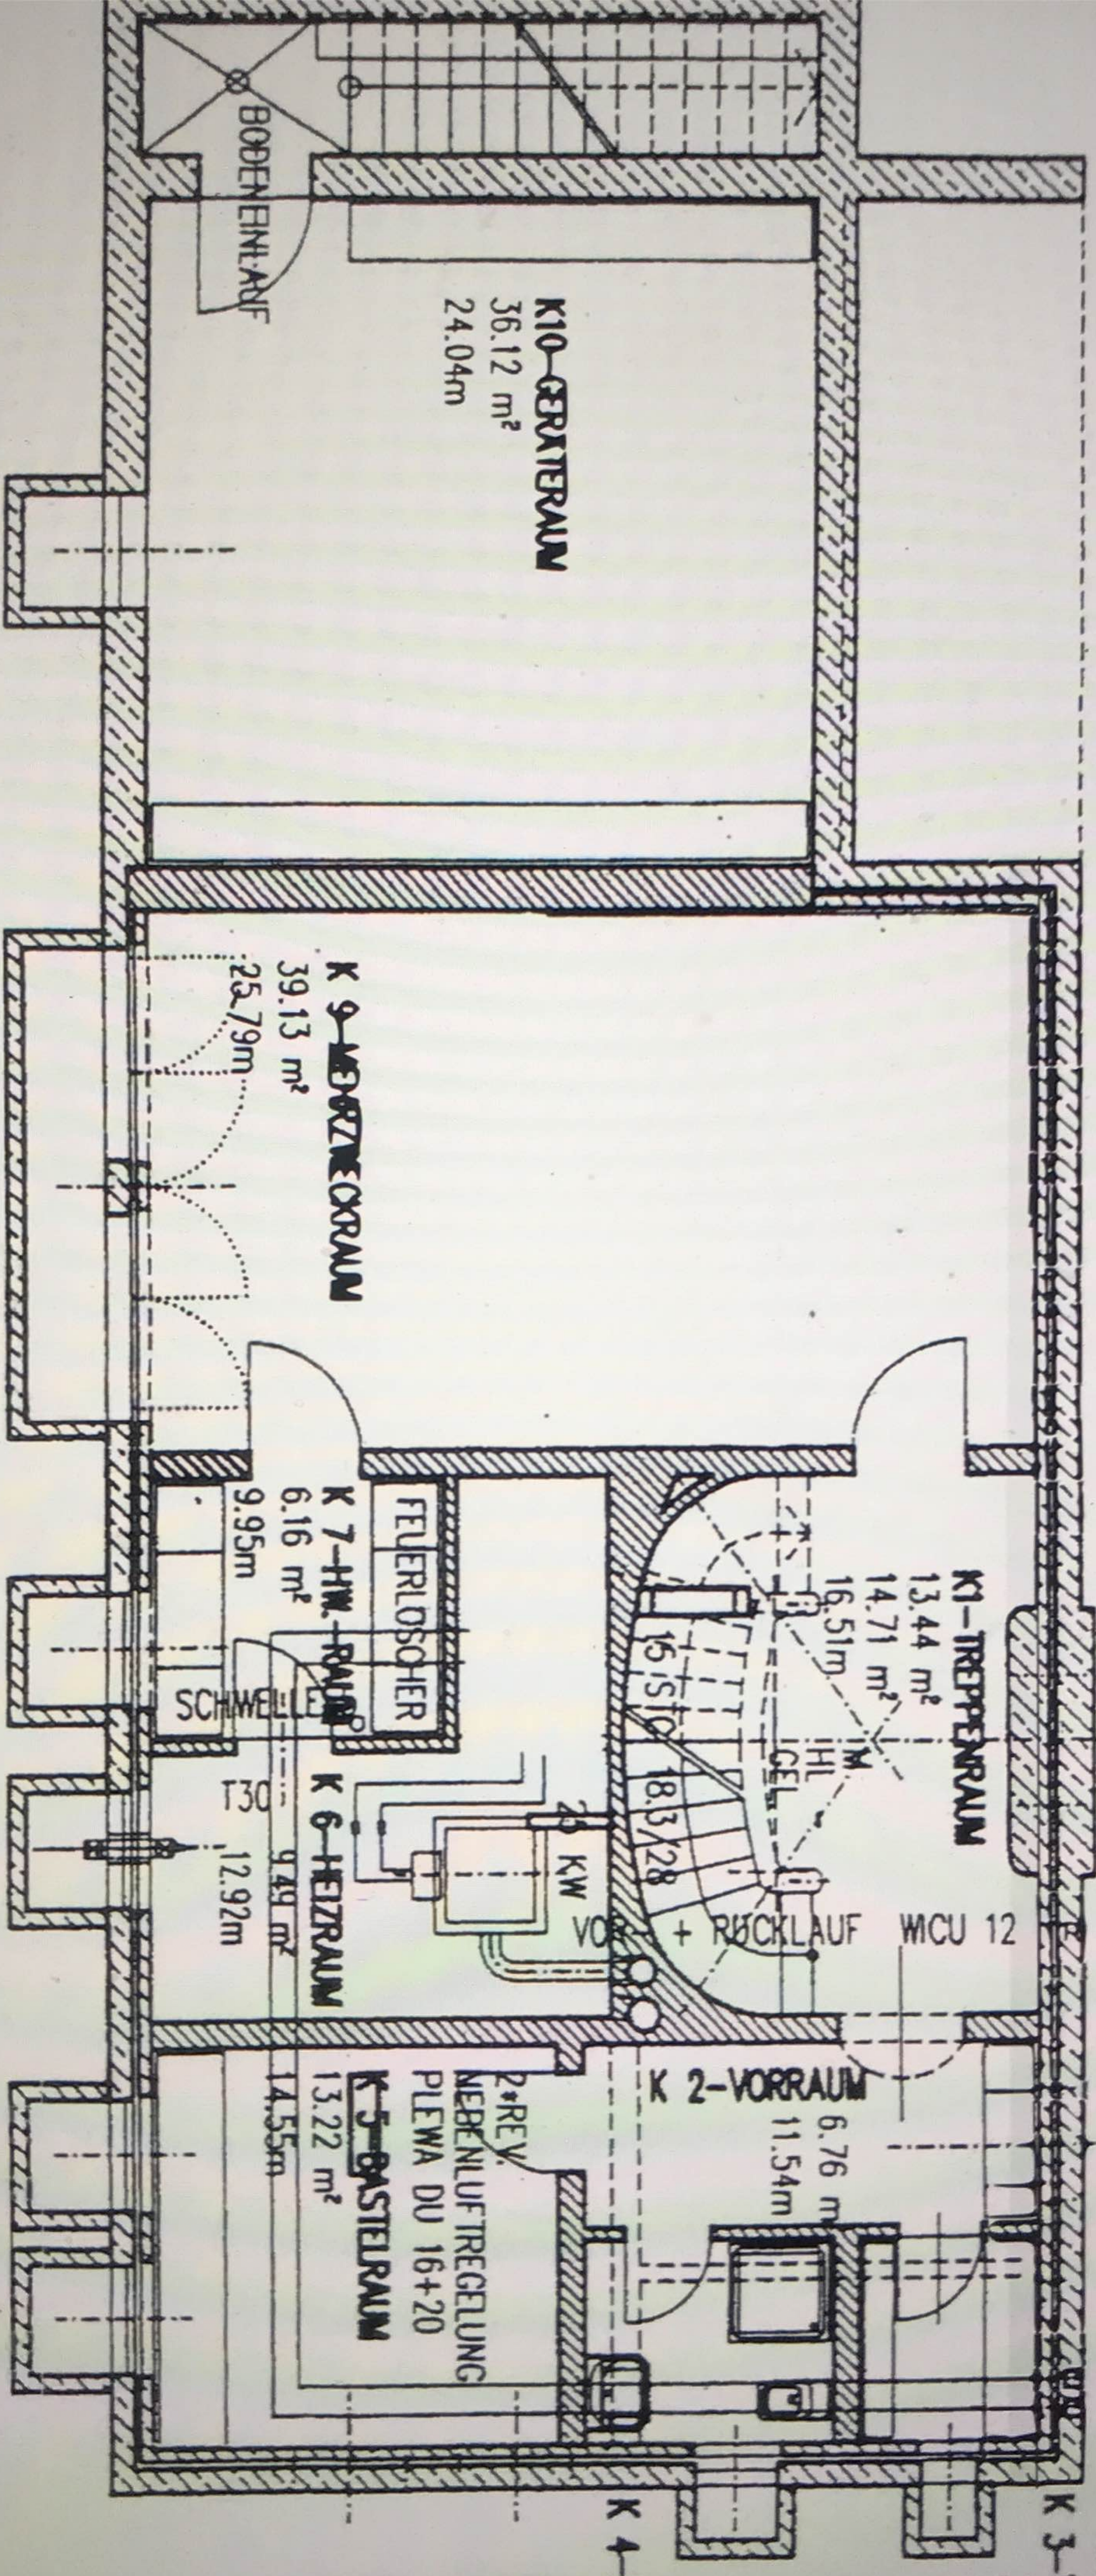

PERMANENTE ZULUFT 15/15 cm 50 cm 0 F

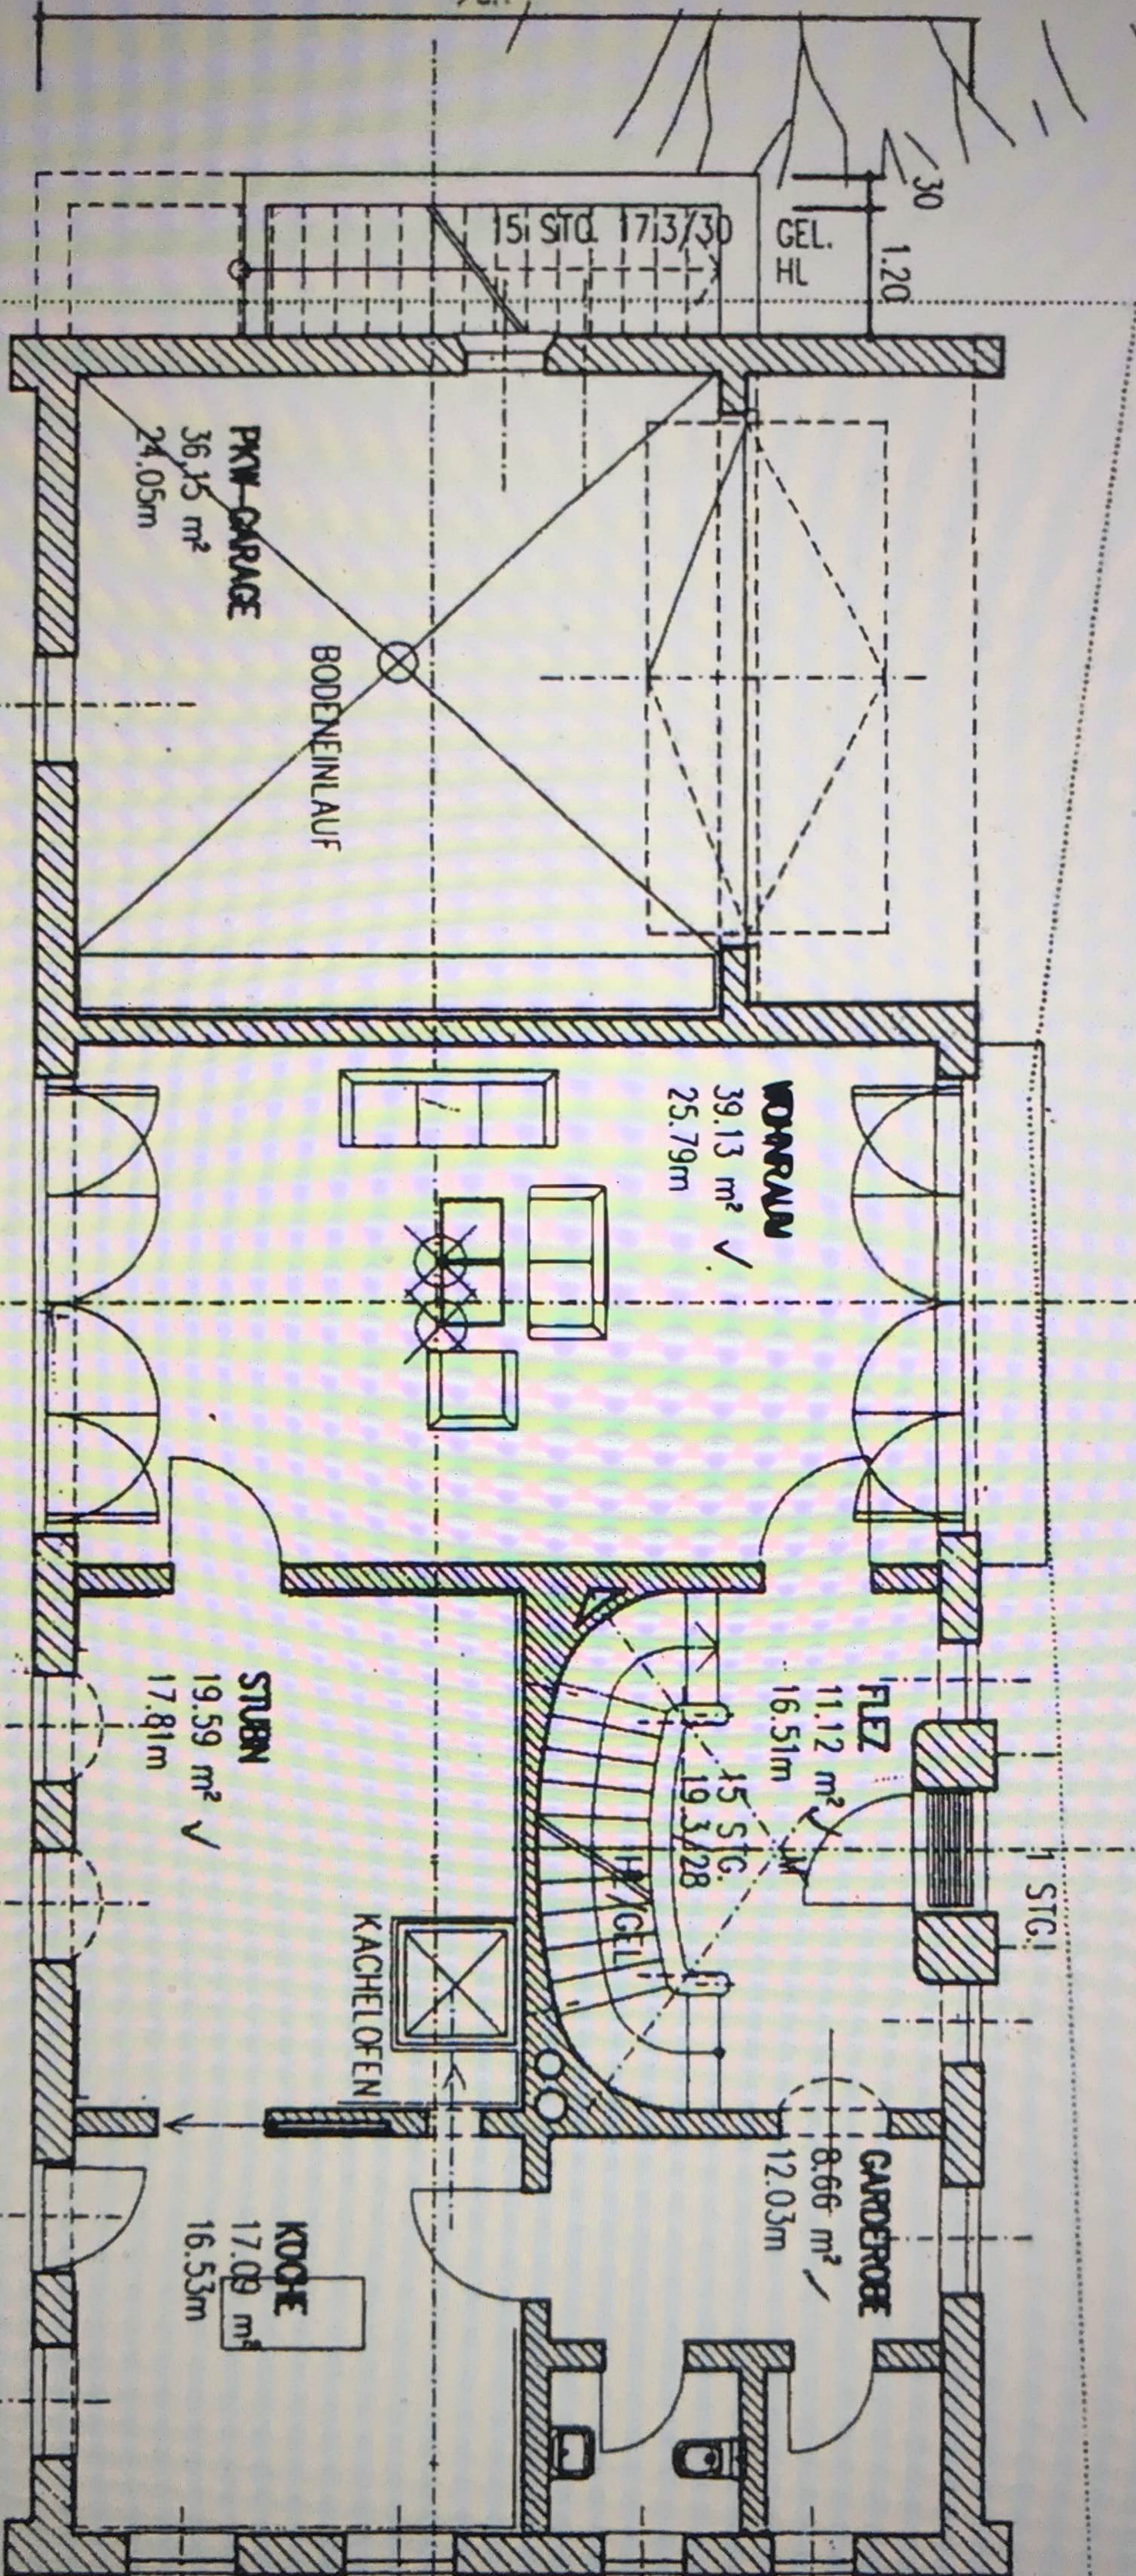

1 M

